






LAGEPLAN M 1:500

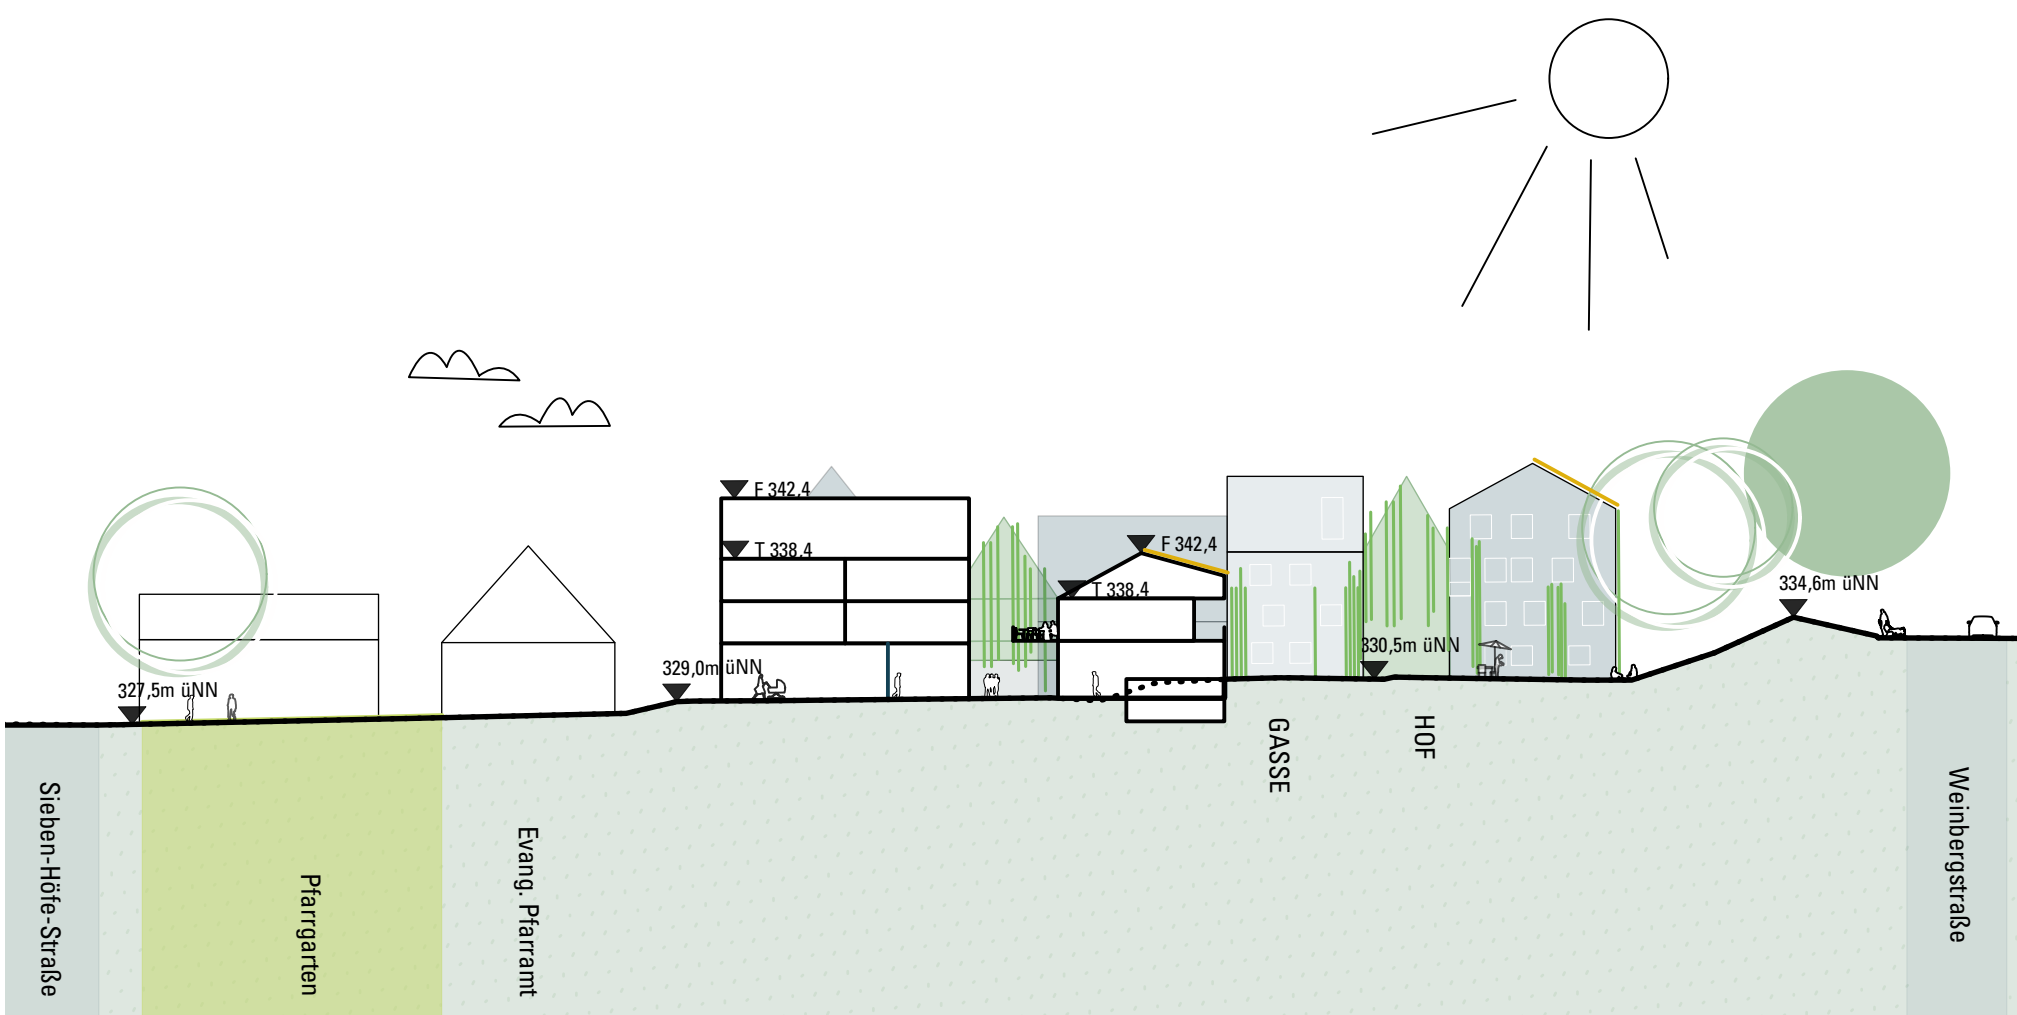

SCHNITT 3-3' M 1:500

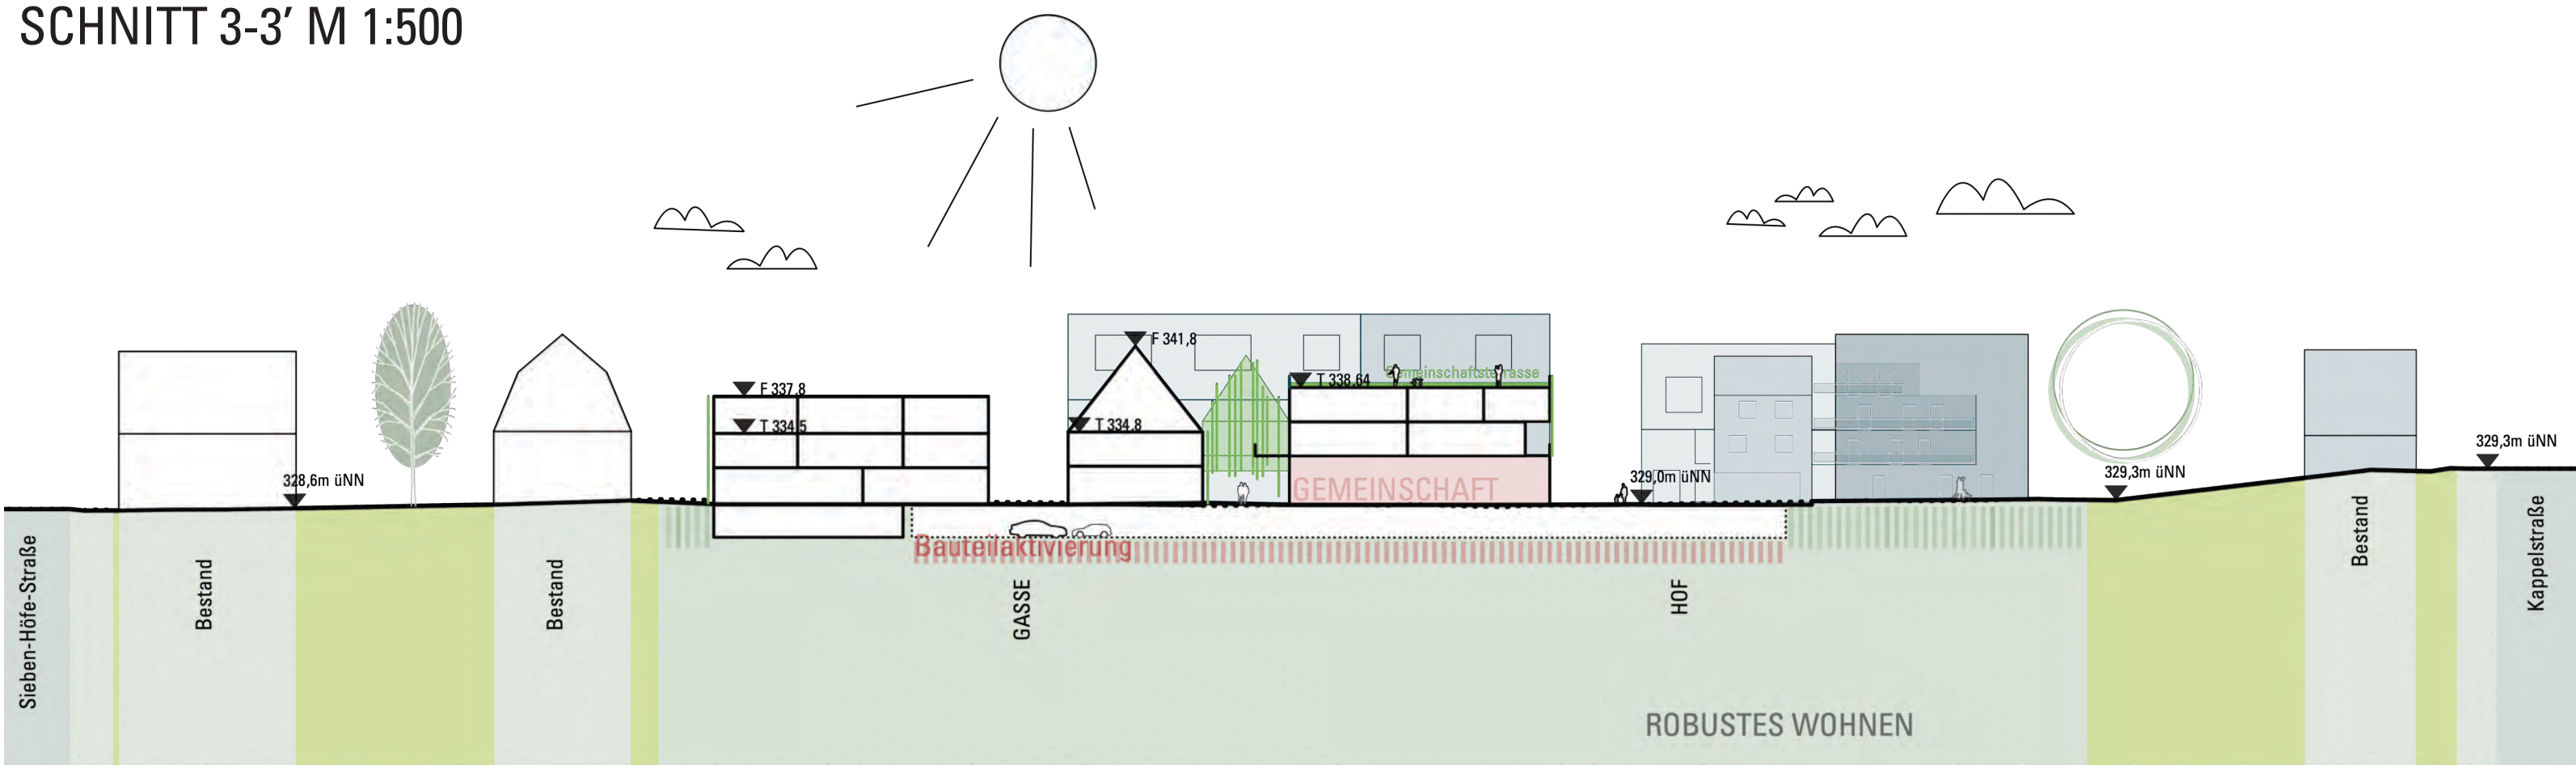

SCHNITT 1-1' M 1:500

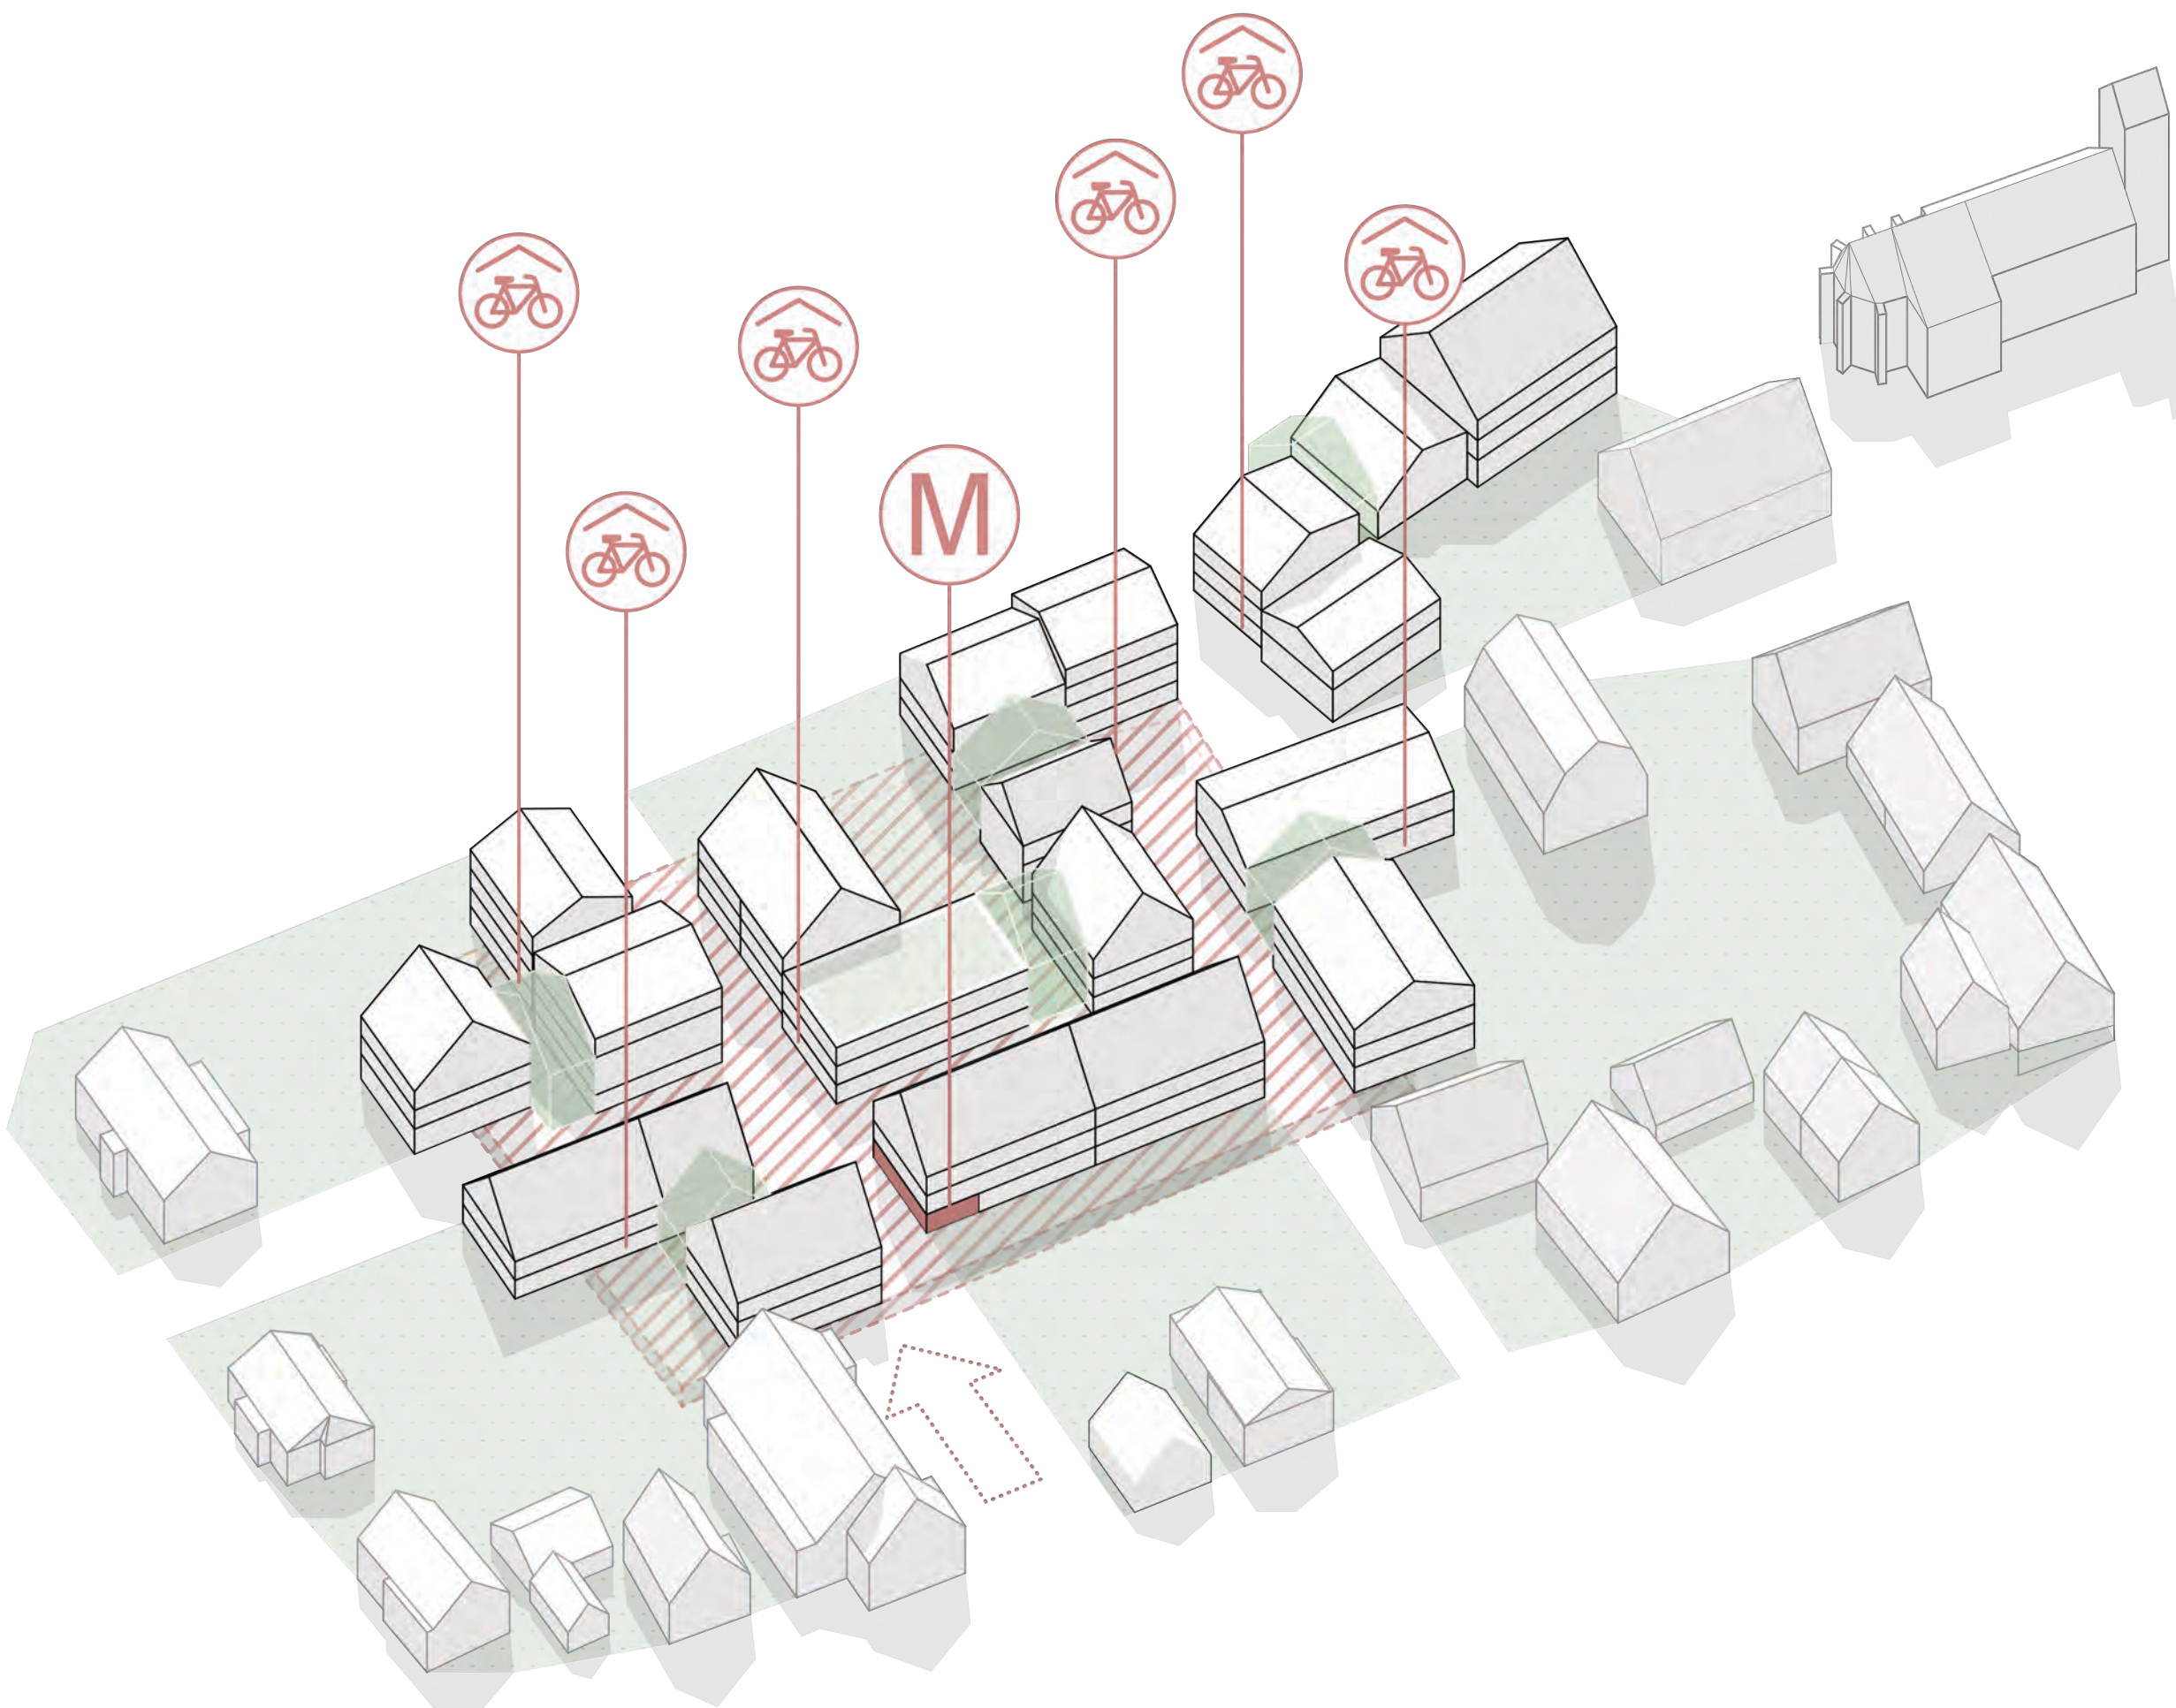

RUHENDER VERKEHR M 1:1.000